




ADA RAMP DETAIL  
N.T.S.

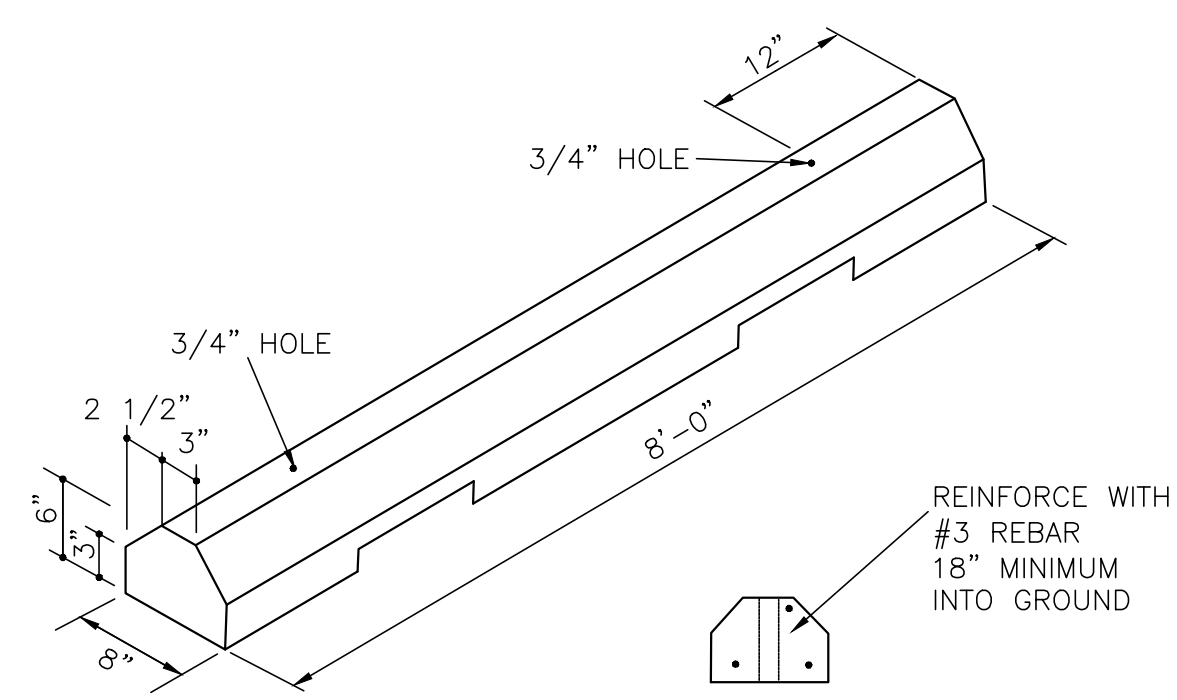


CONCRETE WHEEL STOP  
N.T.S.

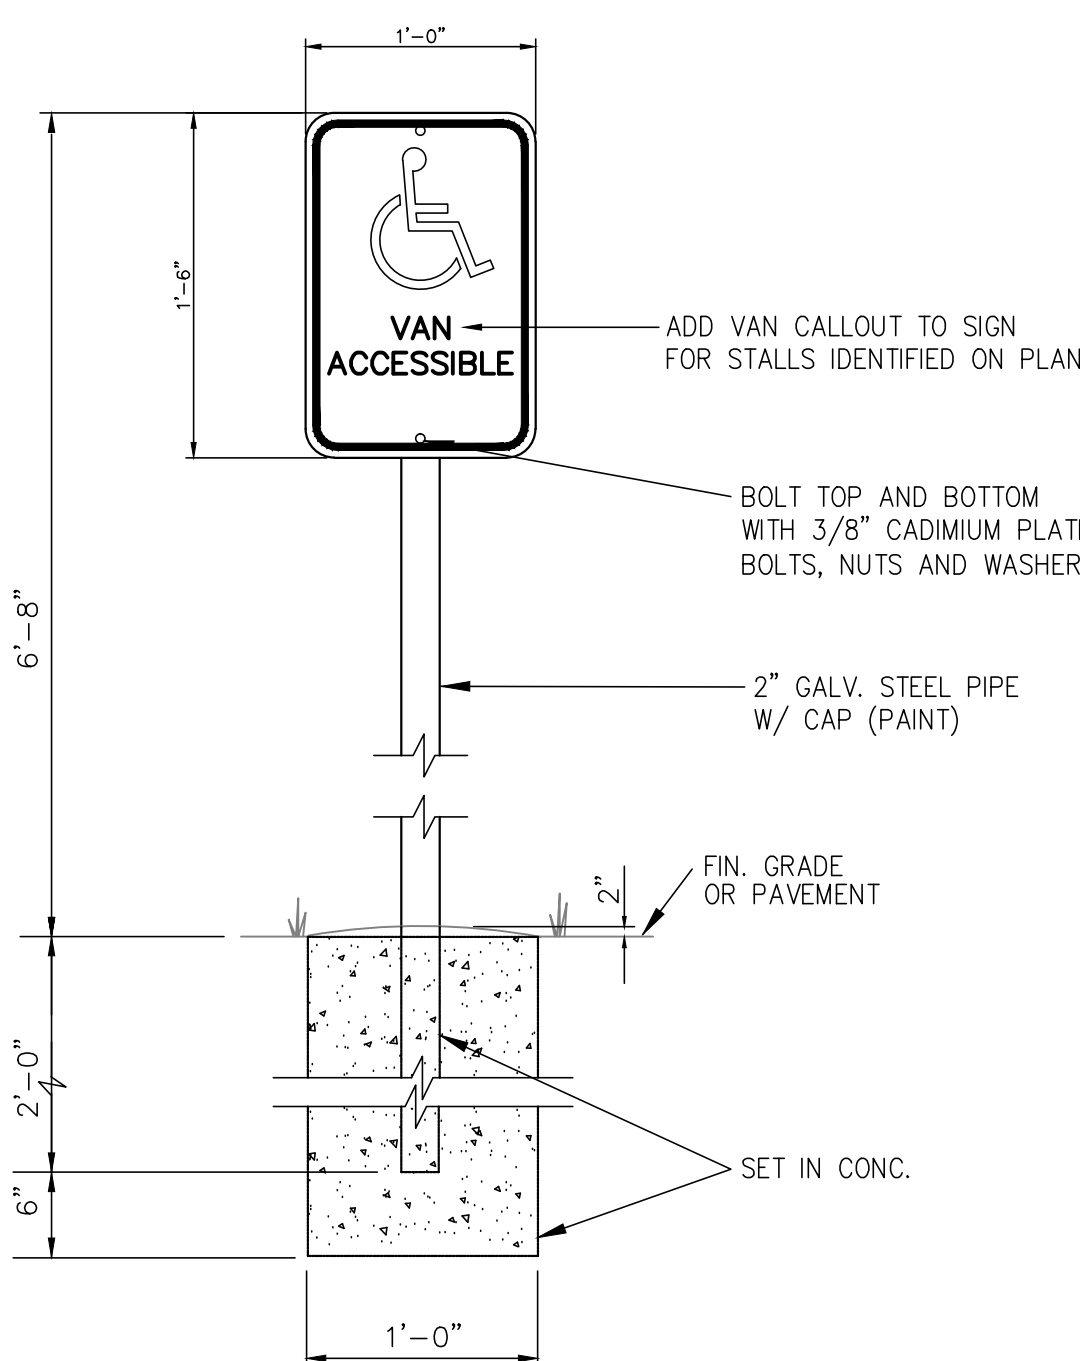


ADA ACCESSIBLE  
SIGN DETAIL  
(2-REQ'd.)  
N.T.S.

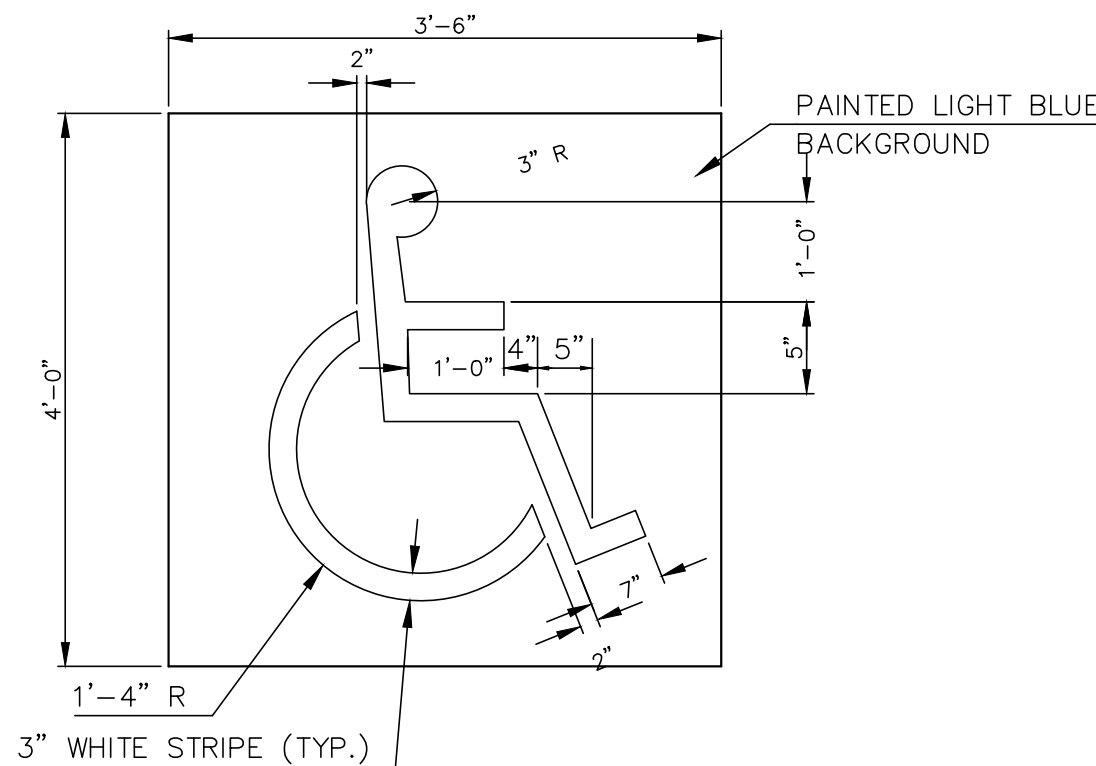


ADA PARKING  
STALL SYMBOL  
N.T.S.  
(2 REQ'D.)

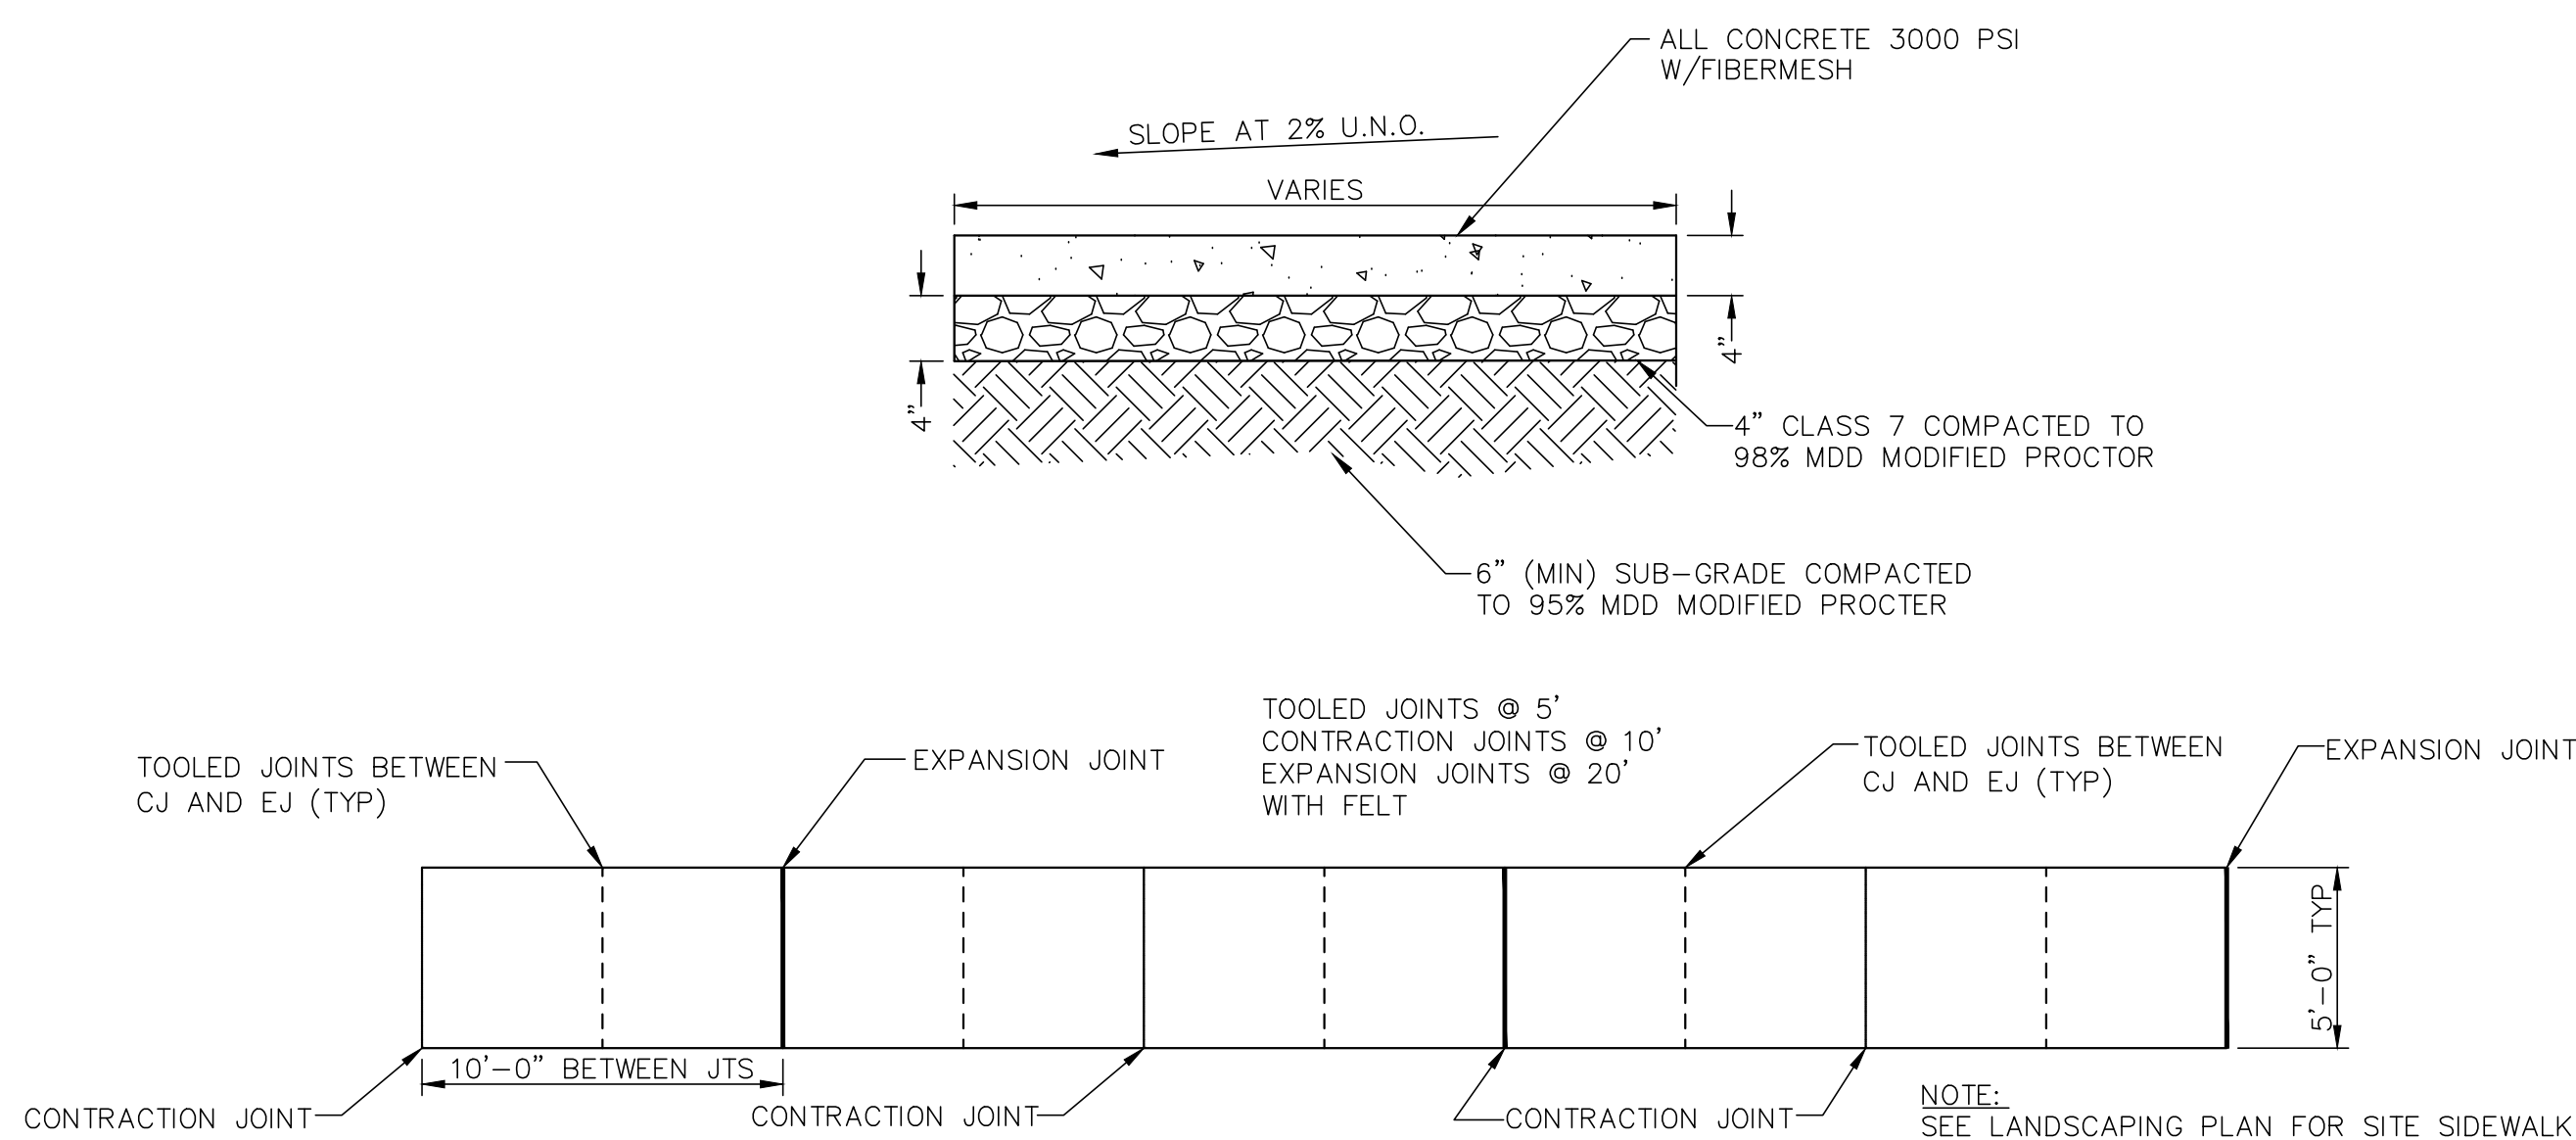


SIDEWALK DETAIL  
N.T.S.

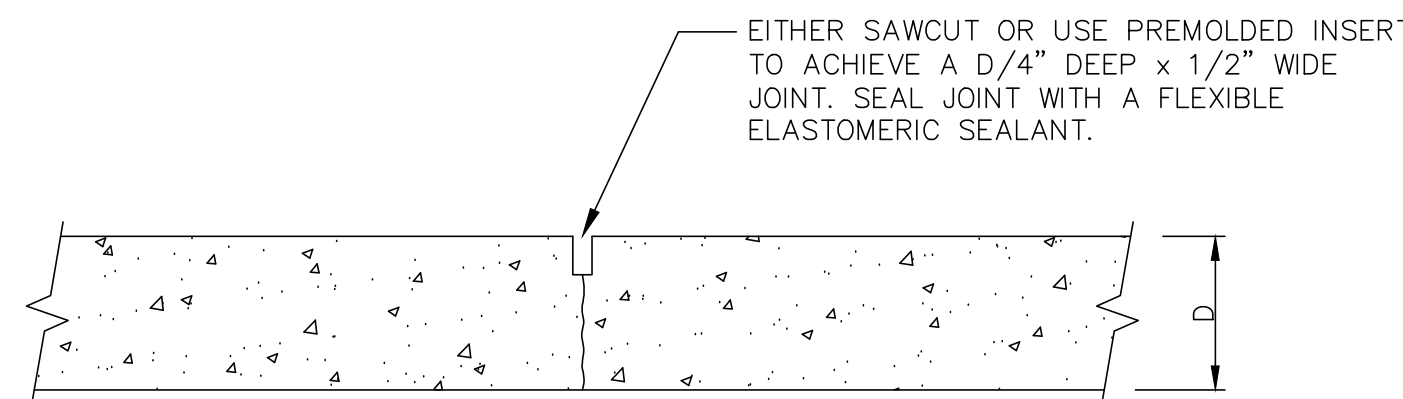


TYPICAL CONTRACTION JOINT  
N.T.S.

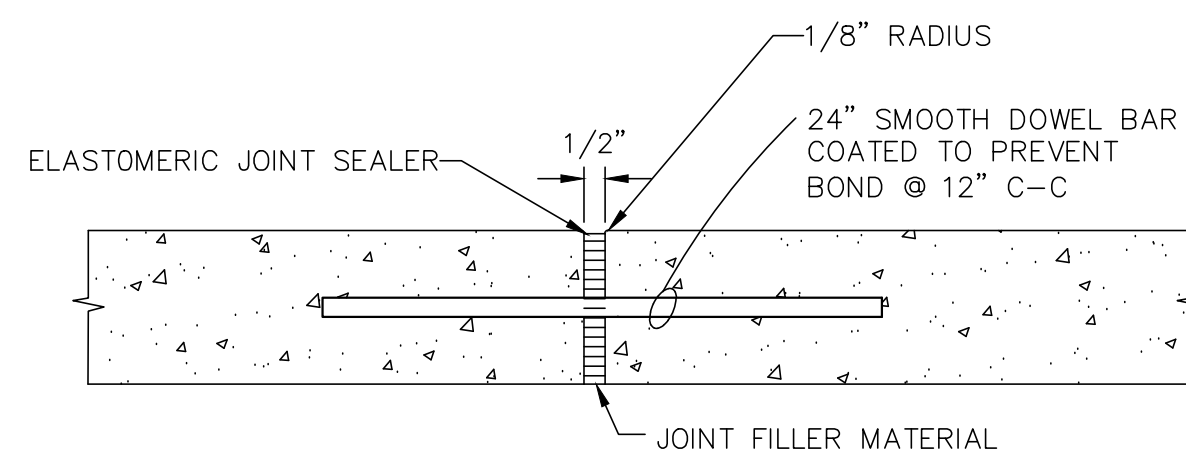


EXPANSION JOINT (EJ)  
N.T.S.

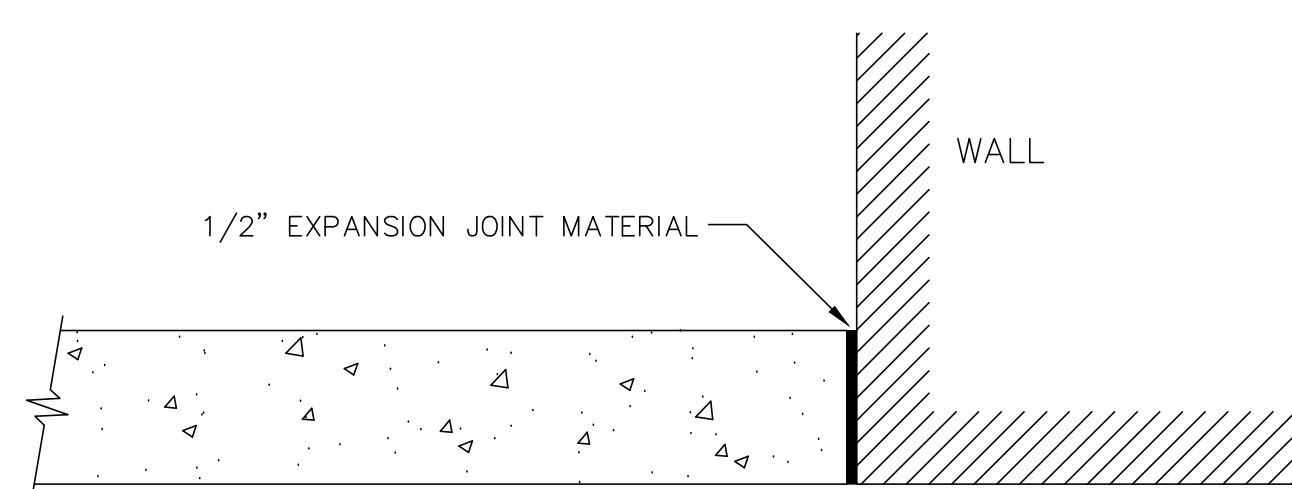


ISOLATION JOINT  
N.T.S.

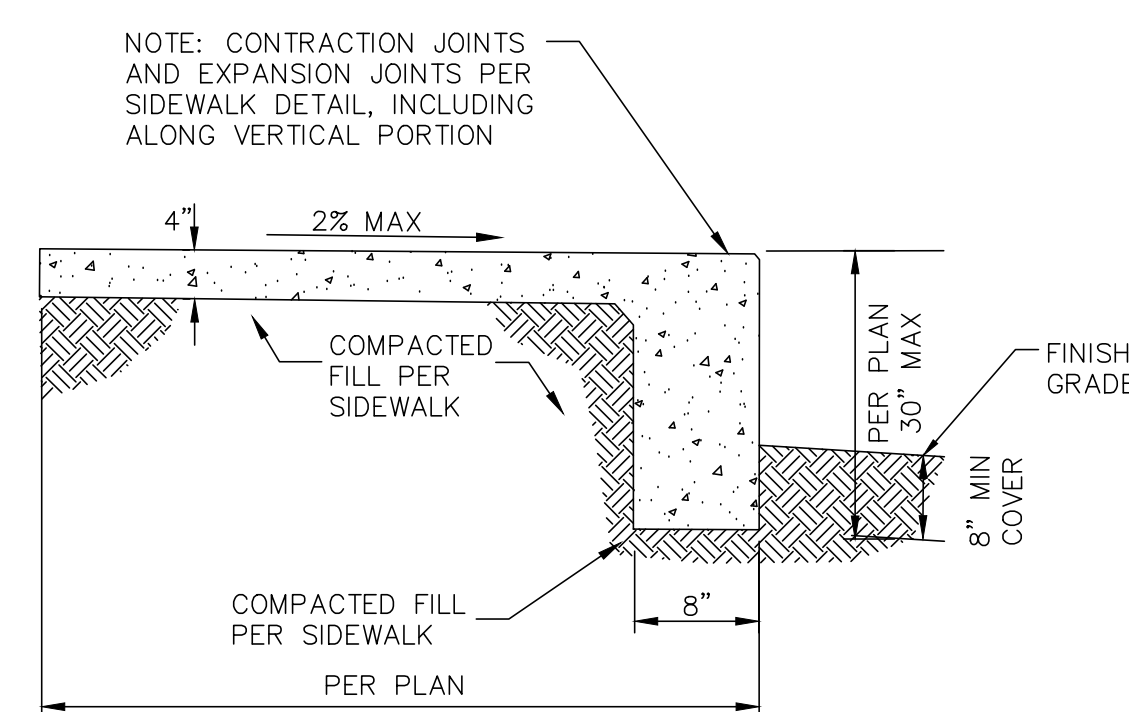

SIDEWALK WITH DOWNTURNED EDGE  
N.T.S.

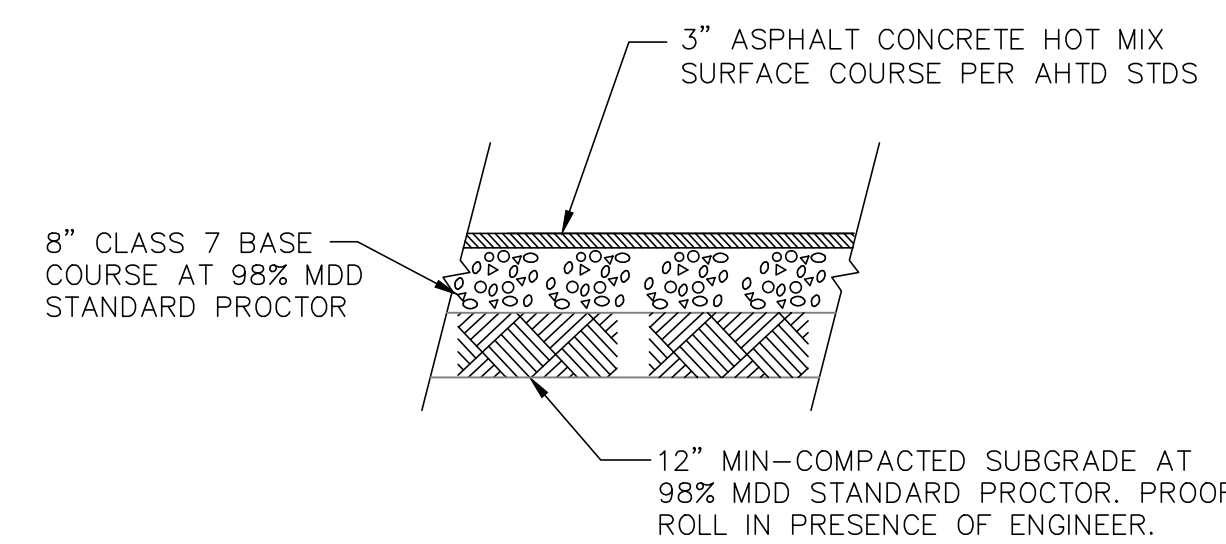

TYPICAL ASPHALT SECTION  
N.T.S.

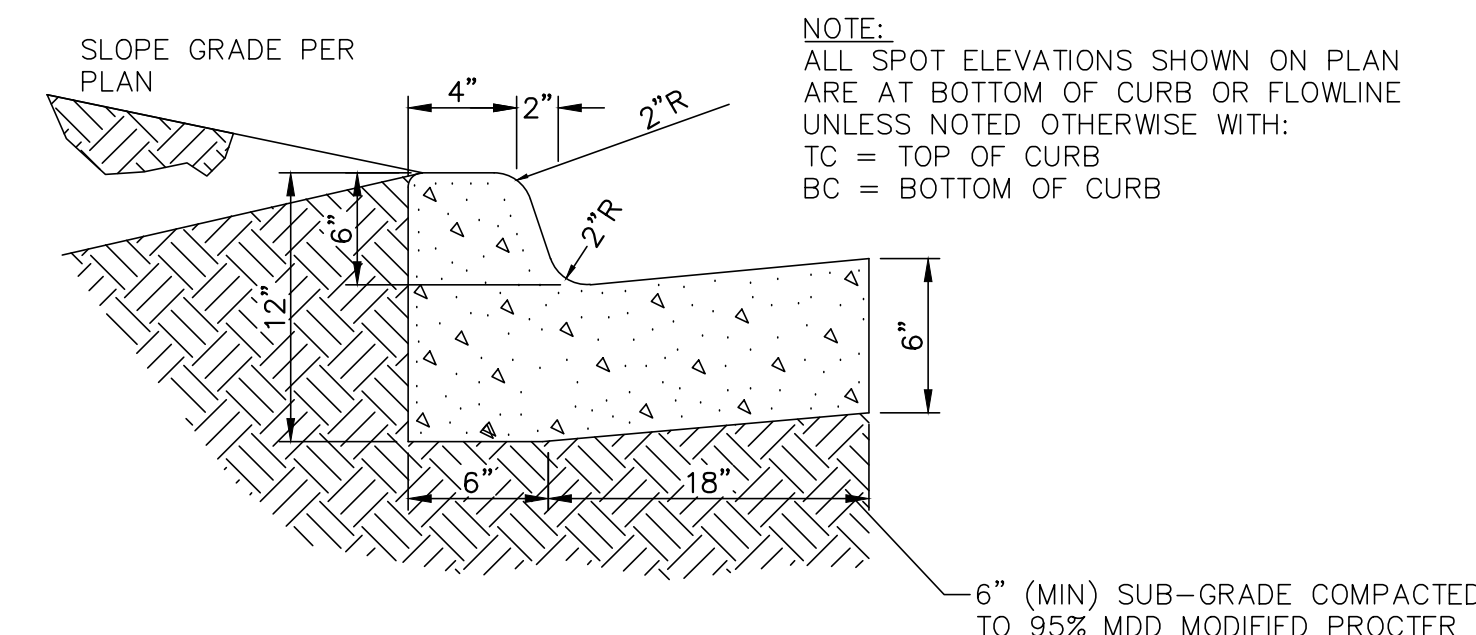

TYPICAL SECTION  
CONCRETE CURB & GUTTER  
N.T.S.

FULLY SPRINKLERED  
100% CONSTRUCTION DOCUMENTS

<b>CONSULTANTS:</b> <b>MCE</b> McCLELLAND CONSULTING ENGINEERS, INC. 900 West Markham Little Rock, Arkansas 72201 PHE 501.371.0572 Fax # 501.371.9932 HTTP://WWW.MCCLELLAND-ENGRS.COM/COMPANY/		<b>ARCHITECT / ENGINEERS:</b> <b>TAGGART</b> ARCHITECTS 4500 Burrow Drive North Little Rock, AR 72116 Phone: 501-758-7443 Fax: 501-753-7309 www.taggarch.com		Drawing Title <b>SITE DETAILS</b>	Project Title <b>RENOVATE LEROY POND ARMY RESERVE CENTER FOR MENTAL HEALTH RESIDENTIAL REHABILITATION TREATMENT/ POLICE TRAINING</b>	Project Number <b>564-341</b>
Revisions:		Date		Approved: Project Director	Location <b>FAYETTEVILLE, AR</b>	Drawing Number <b>C501</b>
					Date <b>09-07-12</b>	Dwg. <b>9</b> of <b>126</b>
					Checked <b>TBB</b>	
					Drawn <b>TEB</b>	

Office of  
Facilities  
Management